

PROPOSED PUBLIC TOILET

FOR

Milford Court Plaza

TO BE LOCATED AT
Bon Accord Tobago




General Notes

No.	Revision/Issue	Date

DIVISION OF SETTLEMENTS AND URBAN
RENEWAL AND PUBLIC UTILITIES
CLICO BUILDING
CORNER NORTHSIDE ROAD
ROCKLEY VALE
SCARBOROUGH,
TOBAGO.

Project Name and Address
PUBLIC TOILET
MILFORD COURT PLAZA
BON ACCORD
TOBAGO

Drawing Title	Sheet
Cover Sheet	A-00
Date	25.07.18
Scale	N.T.S

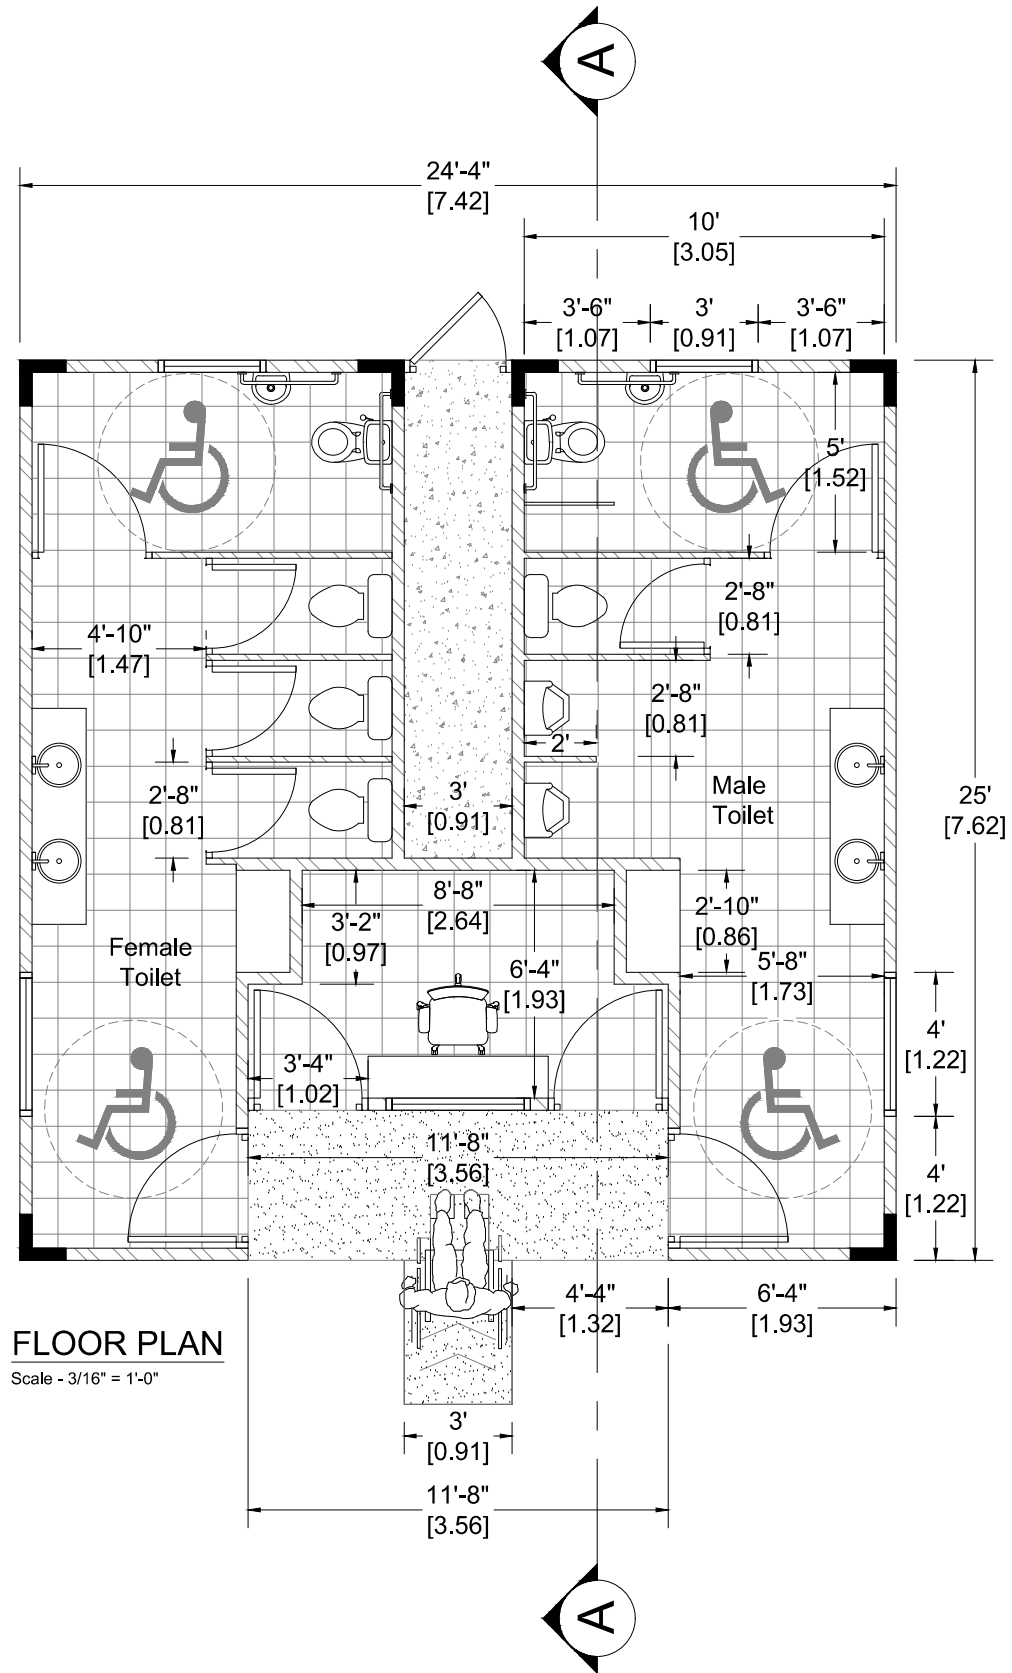

FLOOR PLAN
Scale - 3/16" = 1'-0"



General Notes

No.	Revision/Issue	Date

DIVISION OF SETTLEMENTS AND URBAN
RENEWAL AND PUBLIC UTILITIES
CLICO BUILDING
CORNER NORTHSIDE ROAD
ROCKLEY VALE
SCARBOROUGH,
TOBAGO.


Project Name and Address
PUBLIC TOILET

MILFORD COURT PLAZA
BON ACCORD
TOBAGO


Drawing Title	Sheet
FLOOR PLAN	A-01
Date 14.09.18	
Scale 3/16" = 1'-0"	




General Notes

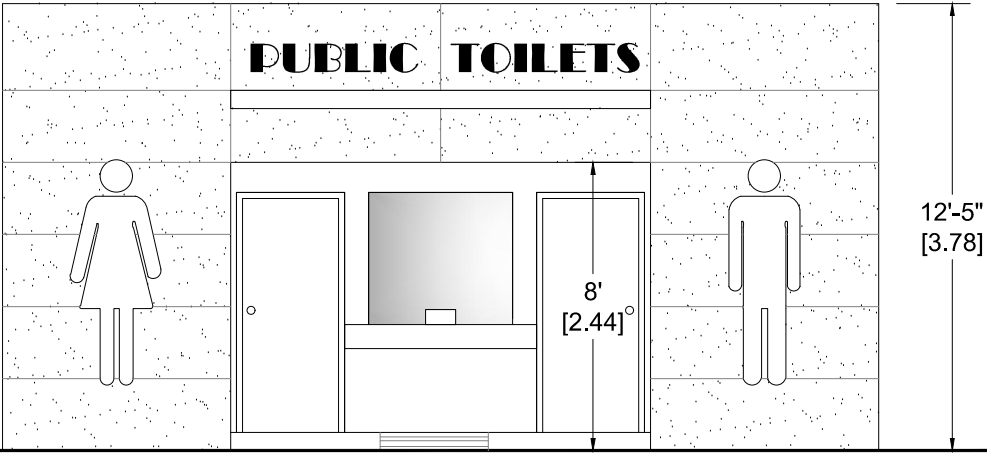


SOUTH ELEVATION
Scale : 3/16"=1'-0"

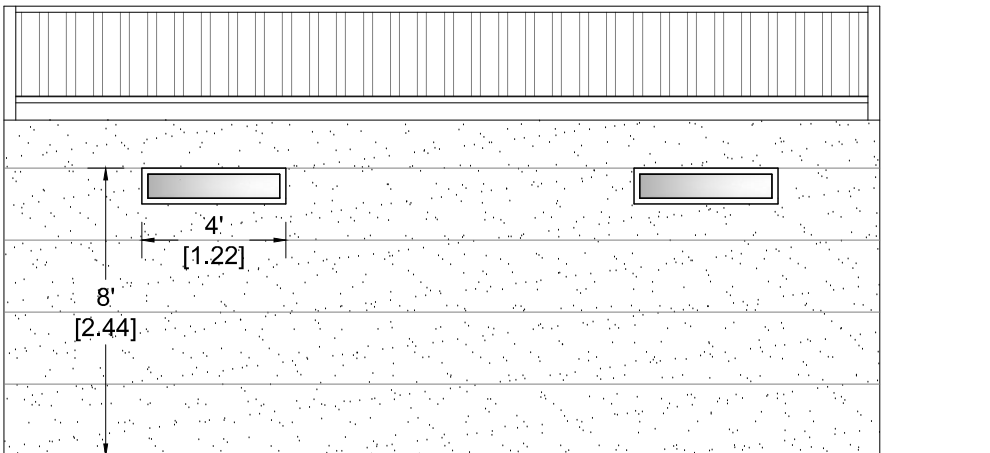

NORTH ELEVATION
Scale : 3/16"=1'-0"

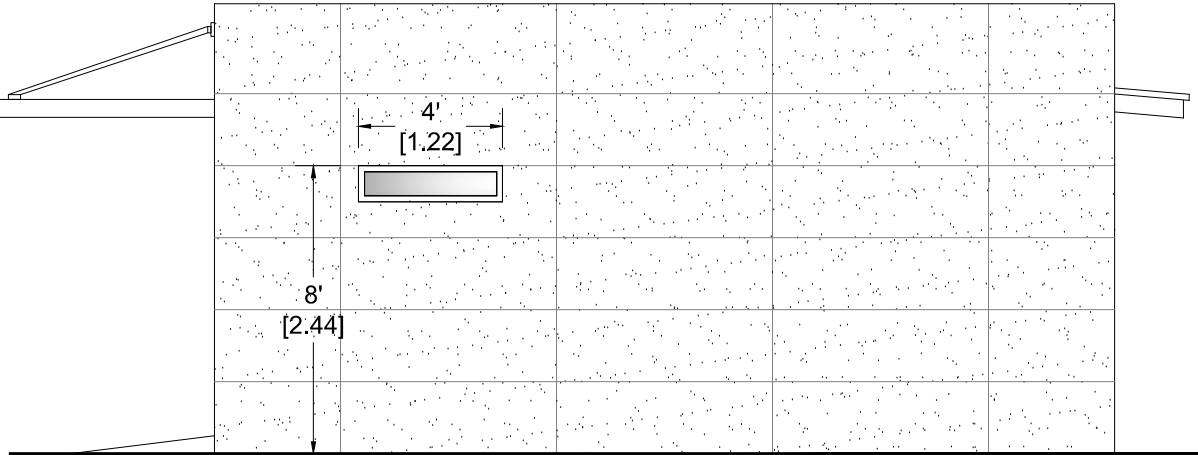

EAST ELEVATION
Scale : 3/16"=1'-0"

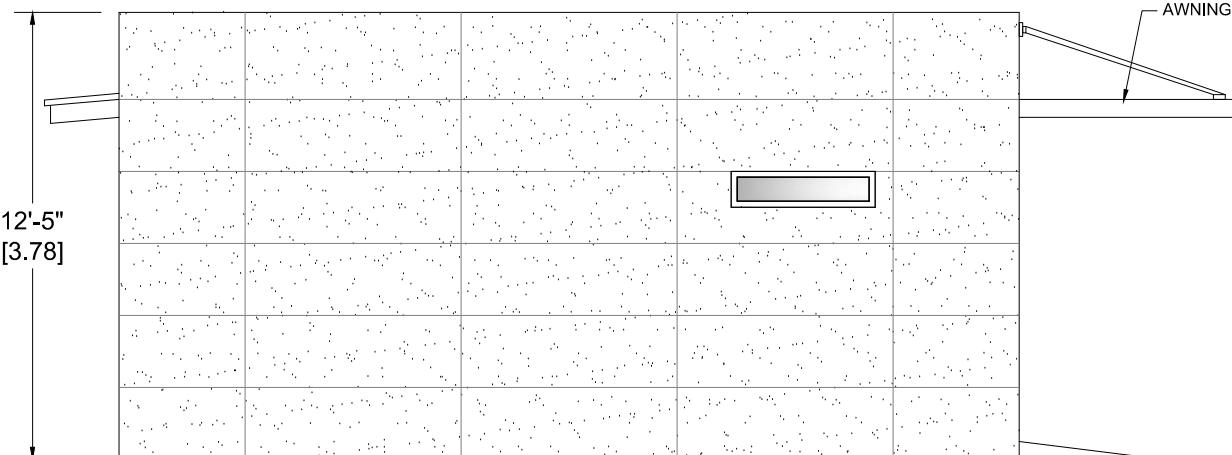


WEST ELEVATION
Scale : 3/16"=1'-0"

No.	Revision/Issue	Date

DIVISION OF SETTLEMENTS AND URBAN
RENEWAL AND PUBLIC UTILITIES
CLICO BUILDING
CORNER NORTHSIDE ROAD
ROCKLEY VALE
SCARBOROUGH,
TOBAGO.

Project Name and Address
PUBLIC TOILET
MILFORD COURT PLAZA
BON ACCORD
TOBAGO

Drawing Title	Sheet
ELEVATIONS	A-02
Date	14.09.18
Scale	3/16"=1'-0"

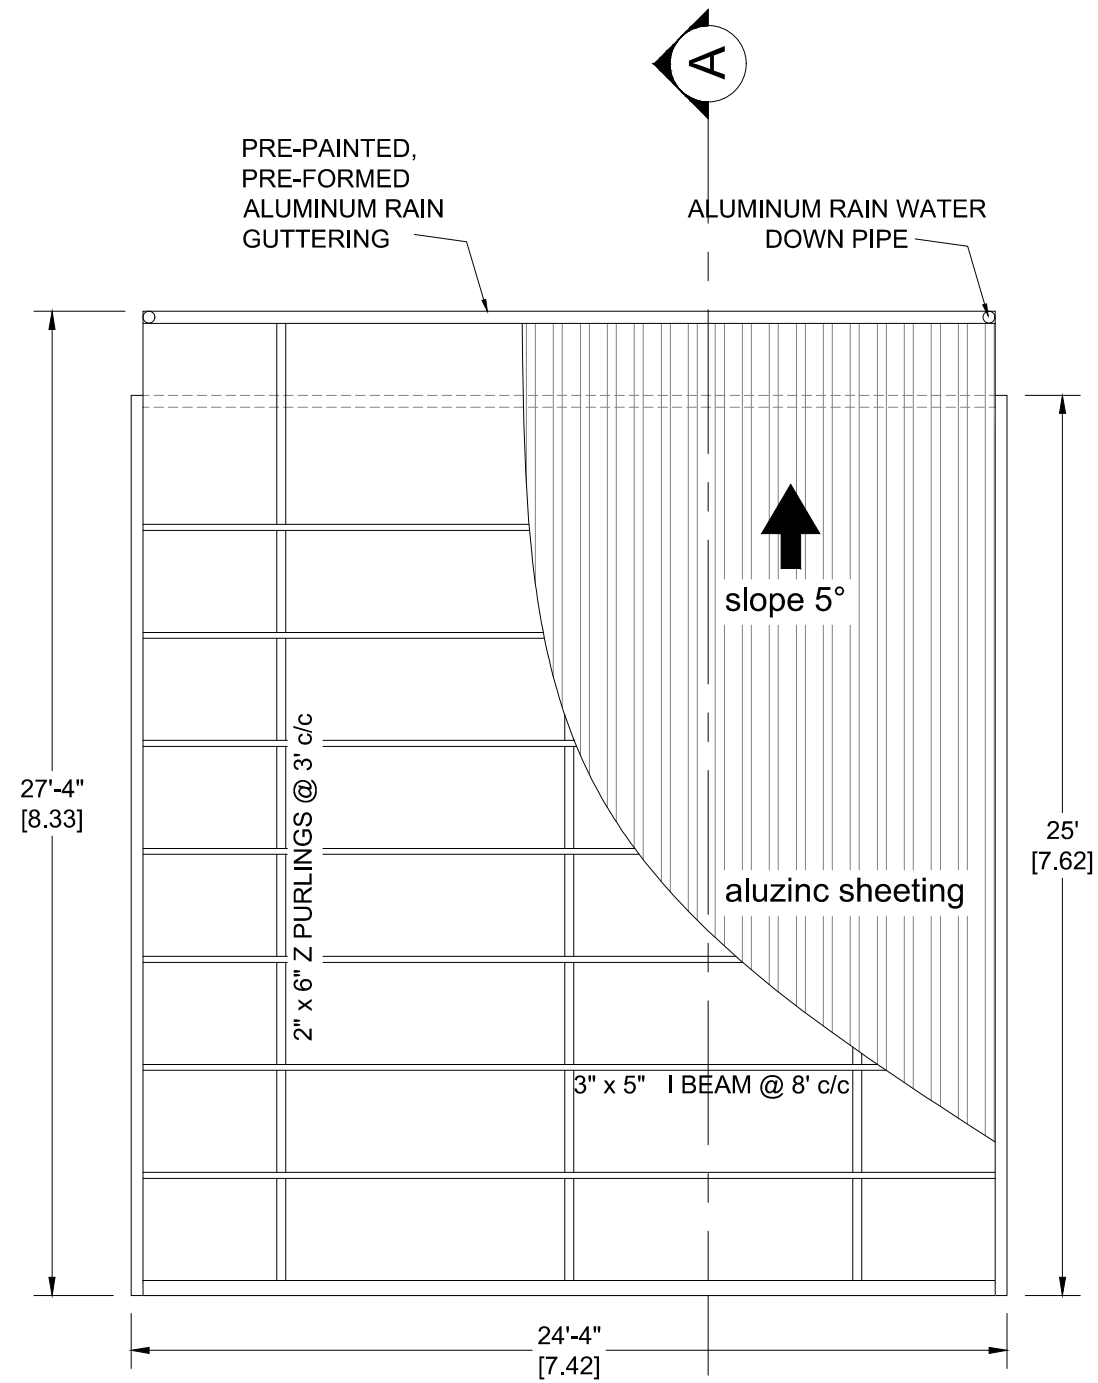

ROOF PLAN

Scale : 3/16"=1'-0"



General Notes

No.	Revision/Issue	Date


DIVISION OF SETTLEMENTS AND URBAN
RENEWAL AND PUBLIC UTILITIES
CLICO BUILDING
CORNER NORTHSIDE ROAD
ROCKLEY VALE
SCARBOROUGH,
TOBAGO.

Project Name and Address
PUBLIC TOILET
MILFORD COURT PLAZA
BON ACCORD
TOBAGO

Drawing Title	Sheet
ROOF PLAN	A-03
Date	14.09.18
Scale	3/16"=1'-0"



General Notes

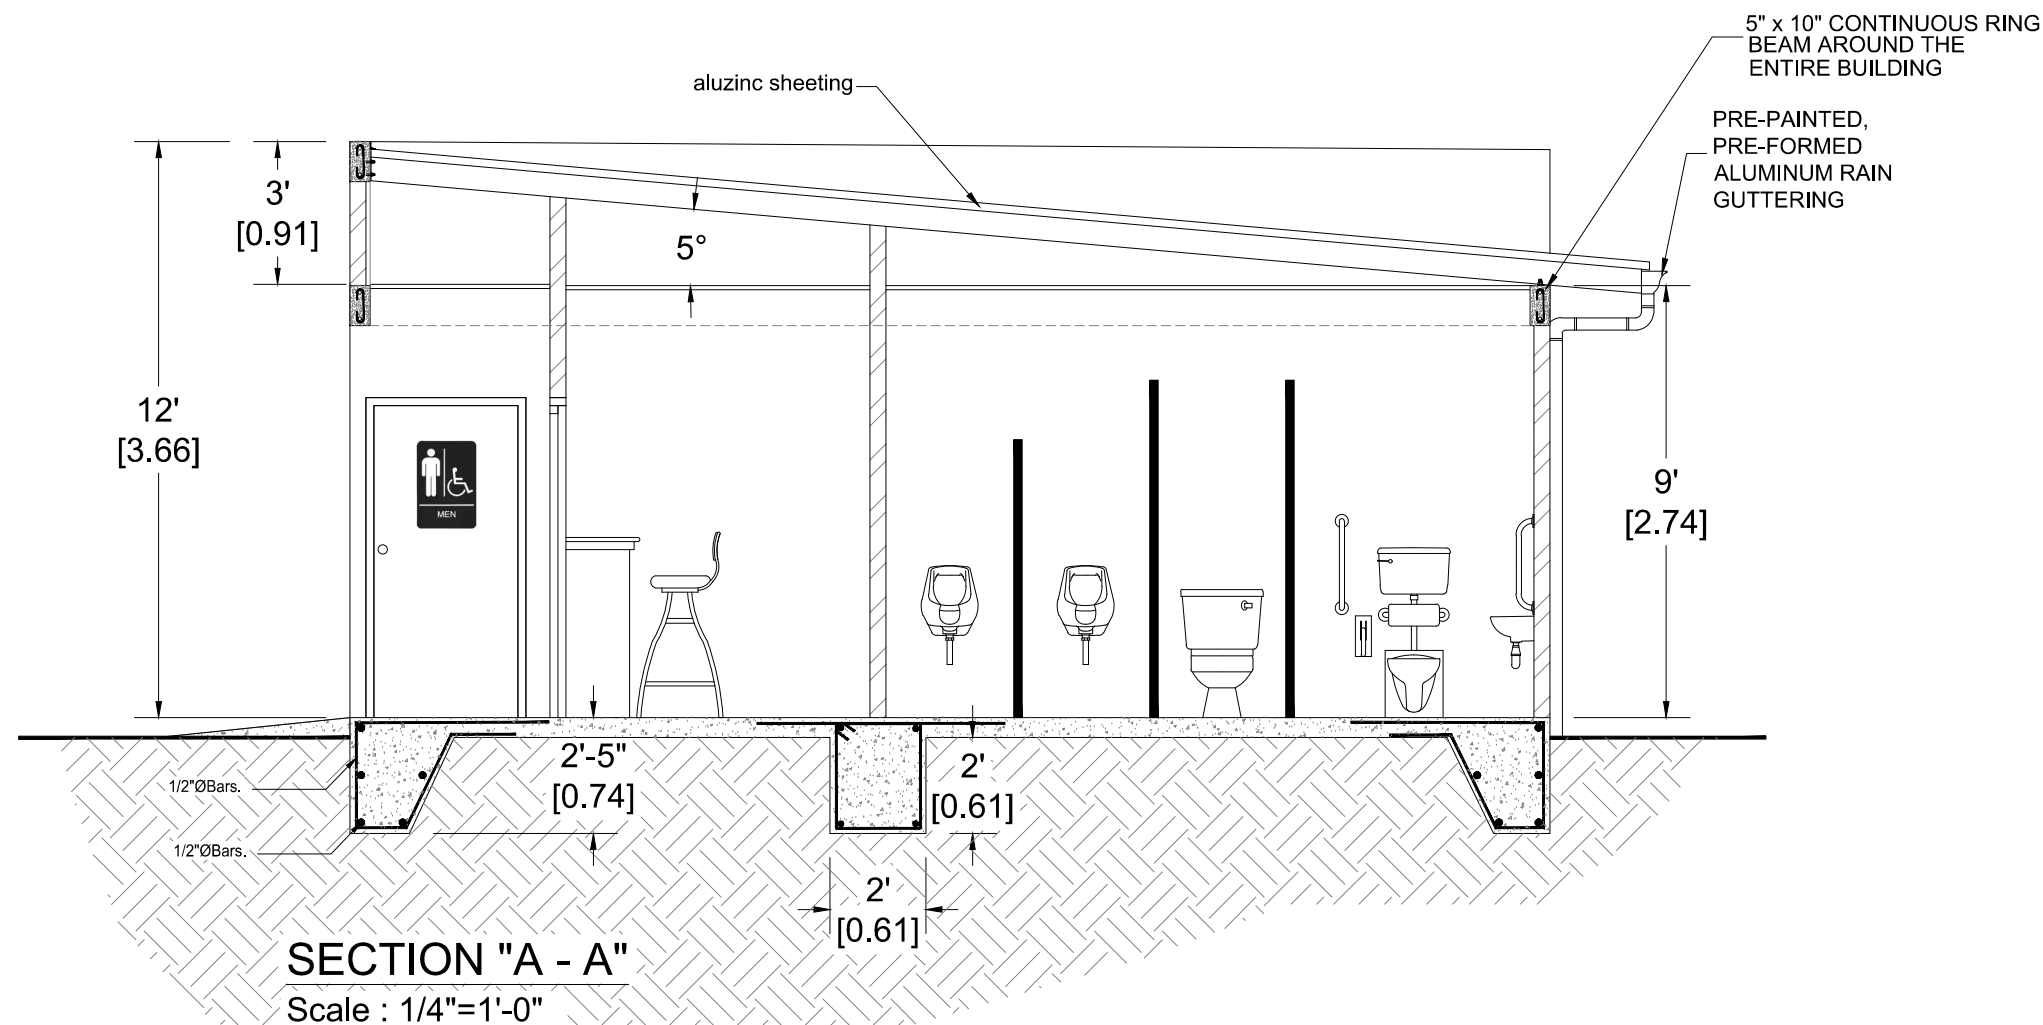

No.	Revision/Issue	Date


DIVISION OF SETTLEMENTS AND URBAN
RENEWAL AND PUBLIC UTILITIES
CLICO BUILDING
CORNER NORTHSIDE ROAD
ROCKLEY VALE
SCARBOROUGH,
TOBAGO.

Project Name and Address

PUBLIC TOILET

MILFORD COURT PLAZA
BON ACCORD
TOBAGO

Drawing Title	Sheet
SECTION "A-A"	A-04
Date	14.09.18
Scale	1/4"=1'-0"

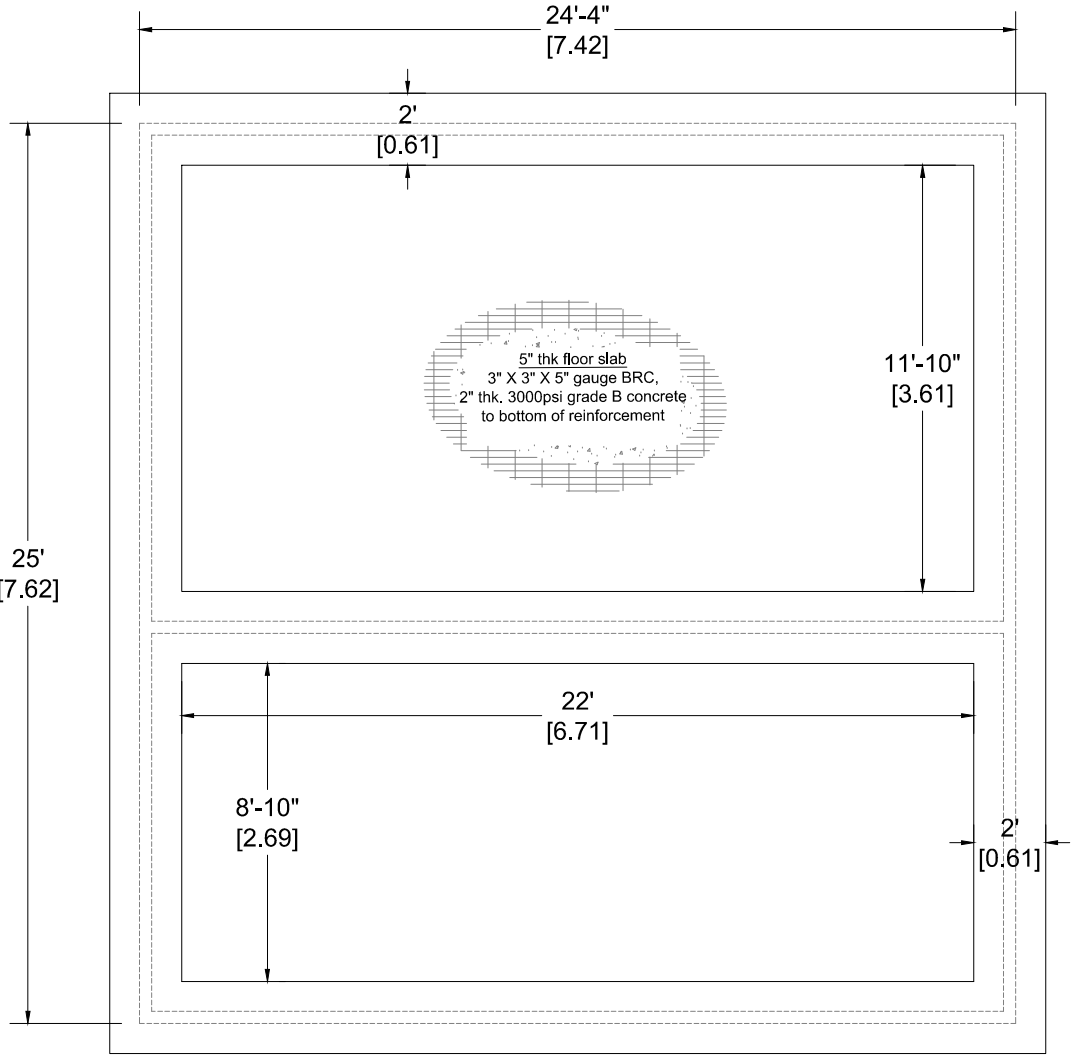

FOUNDATION PLAN

Scale : 3/16"=1'-0"



General Notes

No.	Revision/Issue	Date

DIVISION OF SETTLEMENTS AND URBAN
RENEWAL AND PUBLIC UTILITIES
CLICO BUILDING
CORNER NORTHSIDE ROAD
ROCKLEY VALE
SCARBOROUGH,
TOBAGO.

Project Name and Address

PUBLIC TOILET

MILFORD COURT PLAZA
BON ACCORD
TOBAGO

Drawing Title	Sheet
FOUNDATION PLAN	S-01
Date	
Scale	
14.09.18	
3/16"=1'-0"	



General Notes

No.	Revision/Issue	Date
-----	----------------	------


DIVISION OF SETTLEMENTS AND URBAN
RENEWAL AND PUBLIC UTILITIES
CLICO BUILDING
CORNER NORTHSIDE ROAD
ROCKLEY VALE
SCARBOROUGH,
TOBAGO.

Project Name and Address


PUBLIC TOILET

MILFORD COURT PLAZA
BON ACCORD
TOBAGO

Drawing Title	Sheet
TYPICAL DETAILS 1	S-02
Date	
14.09.18	
Scale	
N.T.S.	

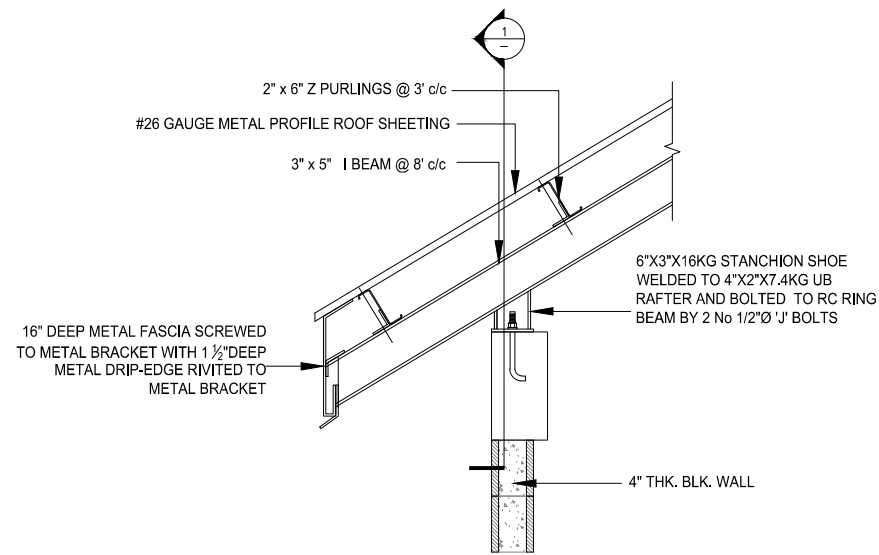

ROOF ANCHORAGE
DETAIL
SCALE 1:20

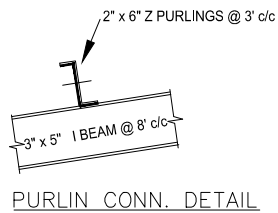

PURLIN CONN. DETAIL



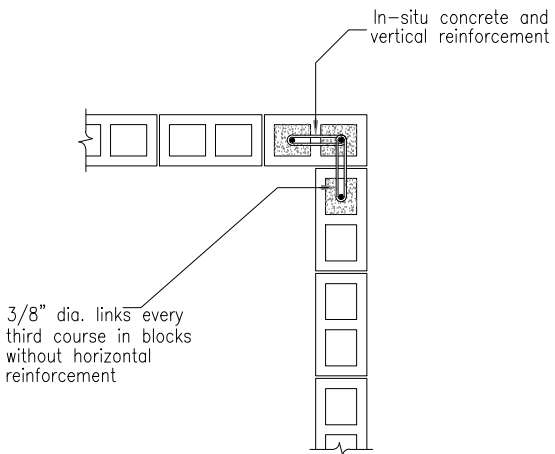



Figure A-3
TYPICAL WALL CORNER DETAIL

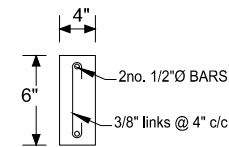


LINTOL DETAIL

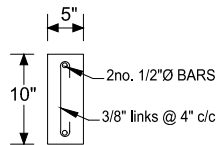

Ring Beam Detail

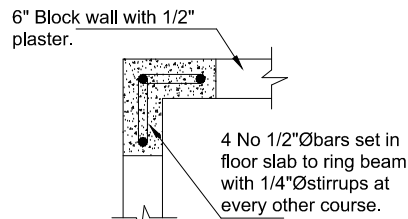

External Wall
Corner Detail

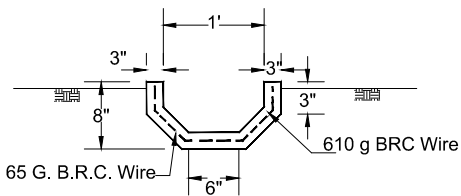

DRAIN DETAIL