


Work Package 1
Figure 1

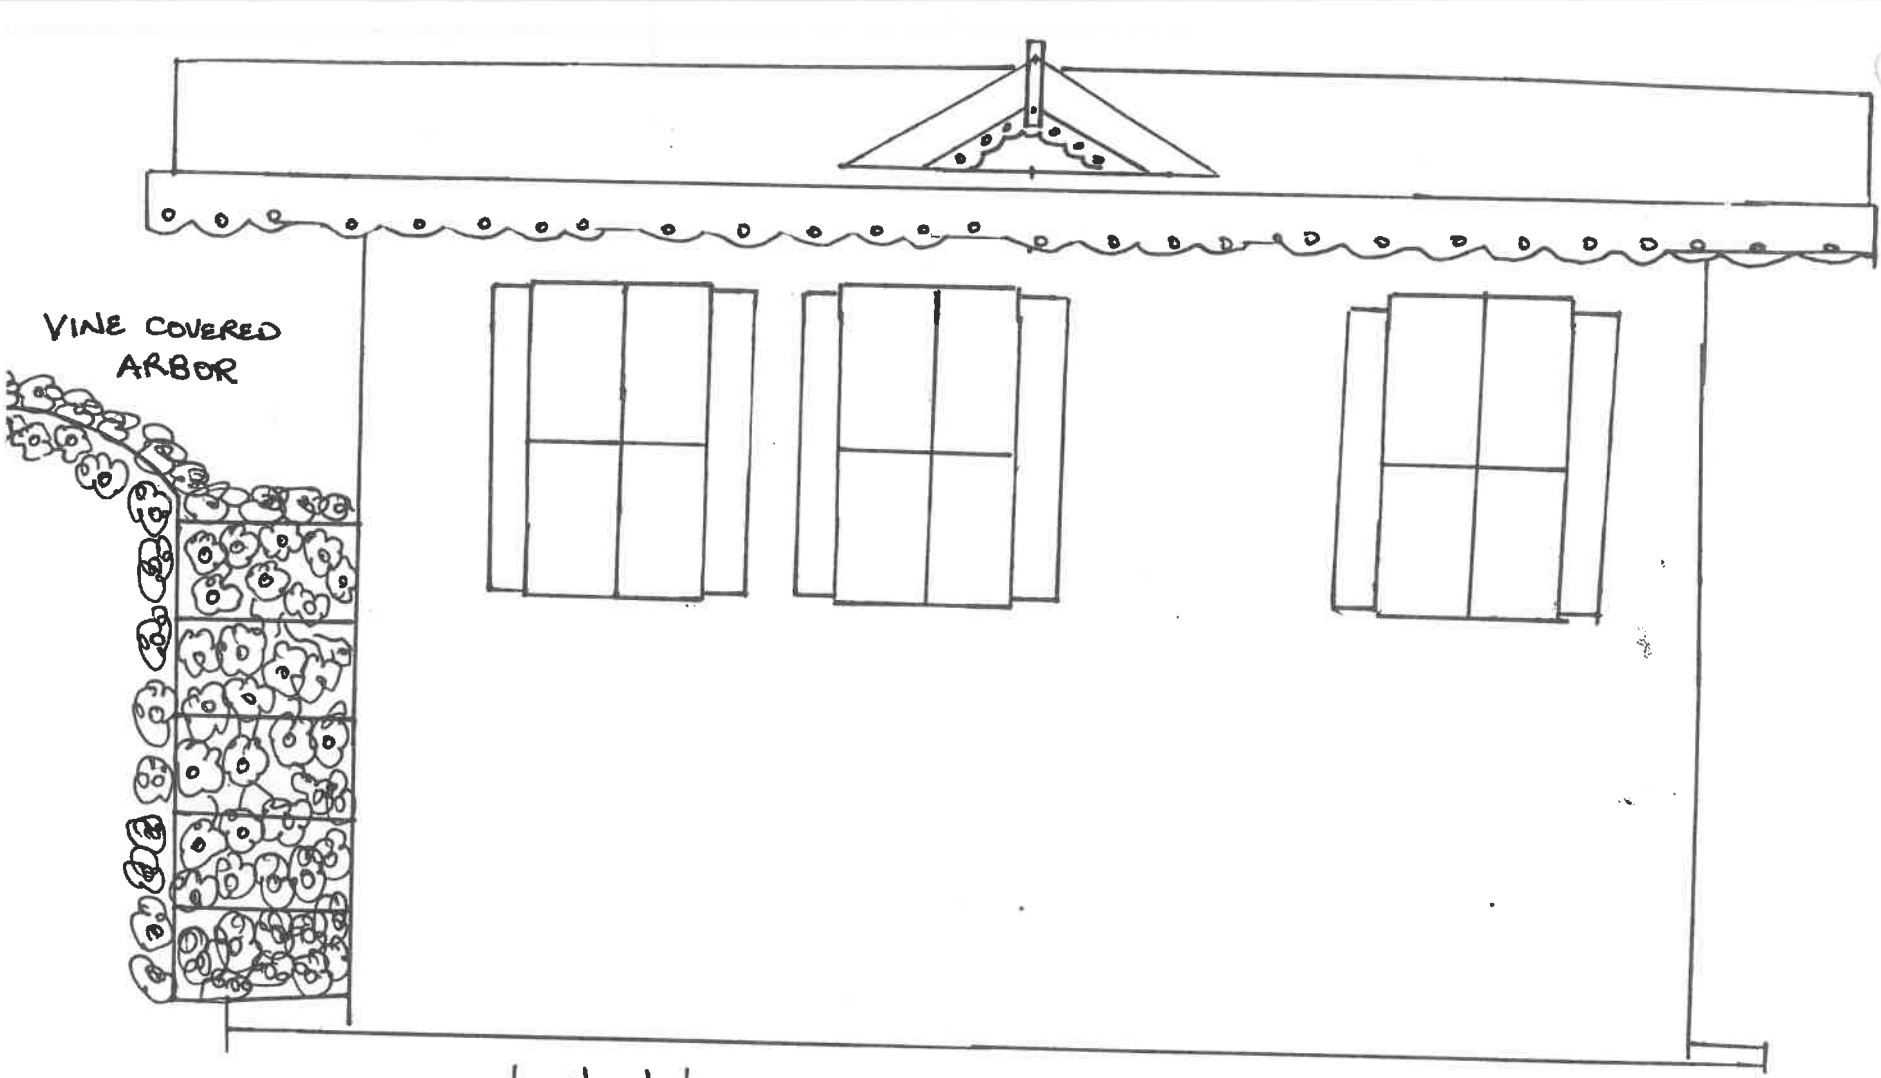


VINE COVERED ARBOR

4'x6'

SLIDE UP WIND/WOODEN SHUTTERS

FRONT ELEVATION

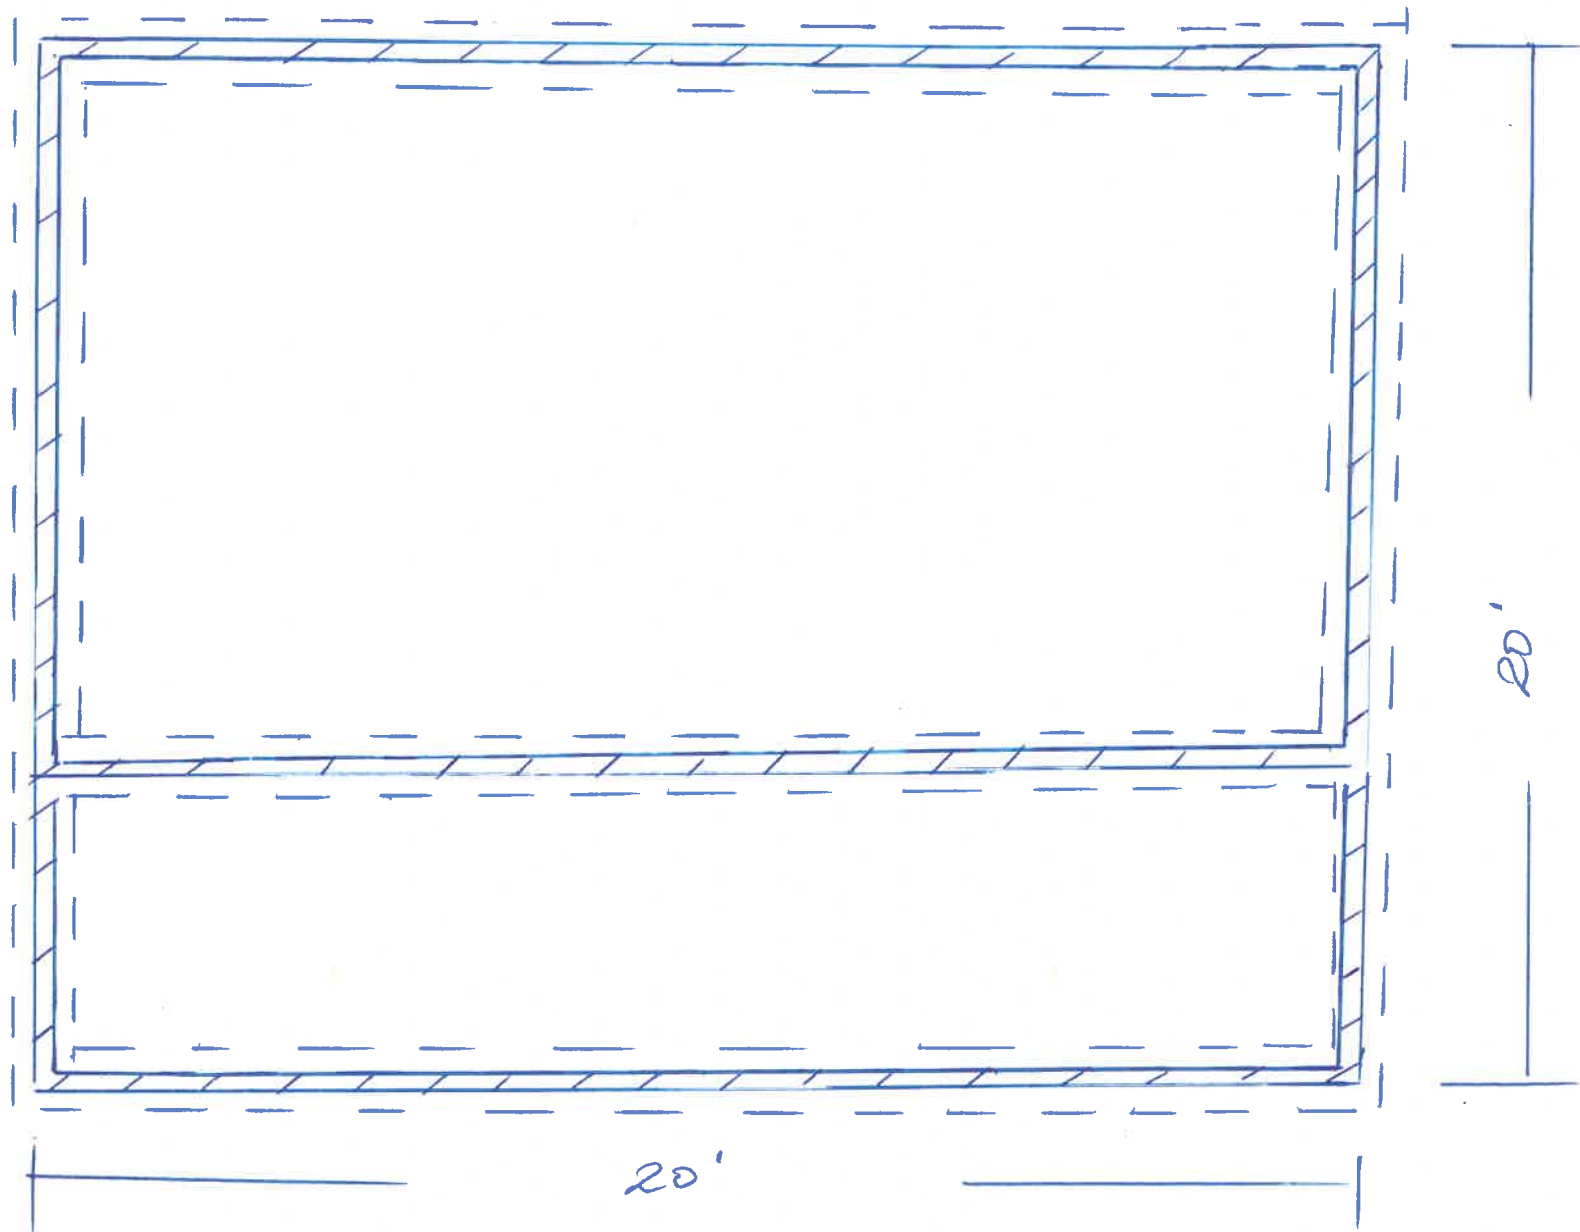

FOUNDATION PLAN

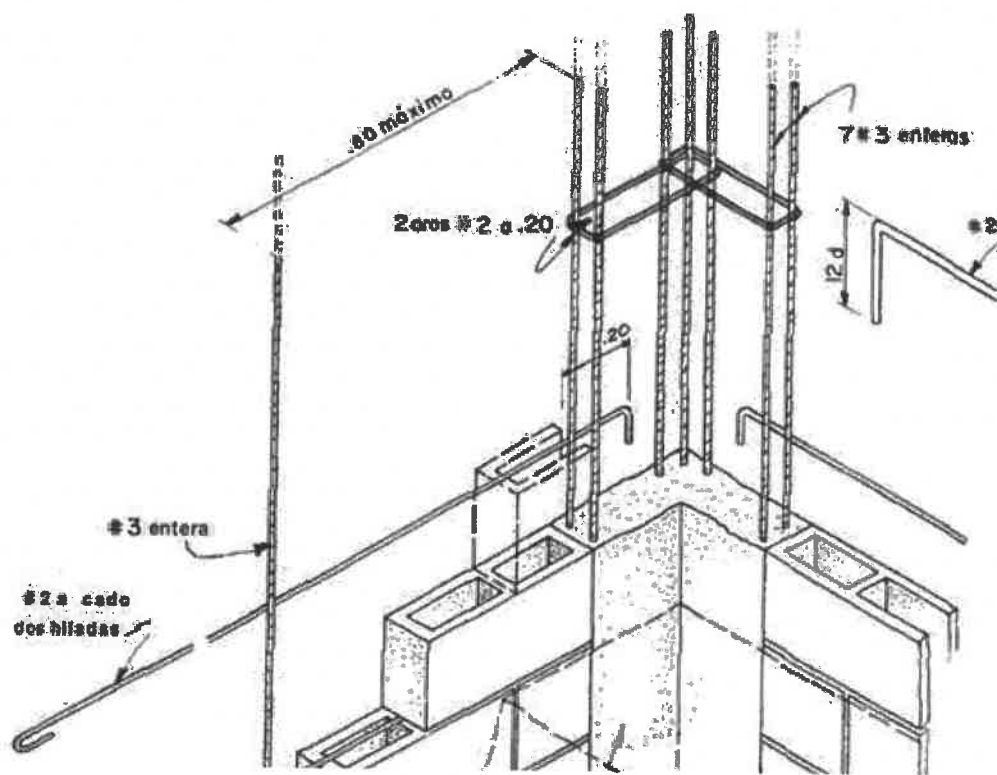


Figure Blockwork Interlocking Details