


NORTH

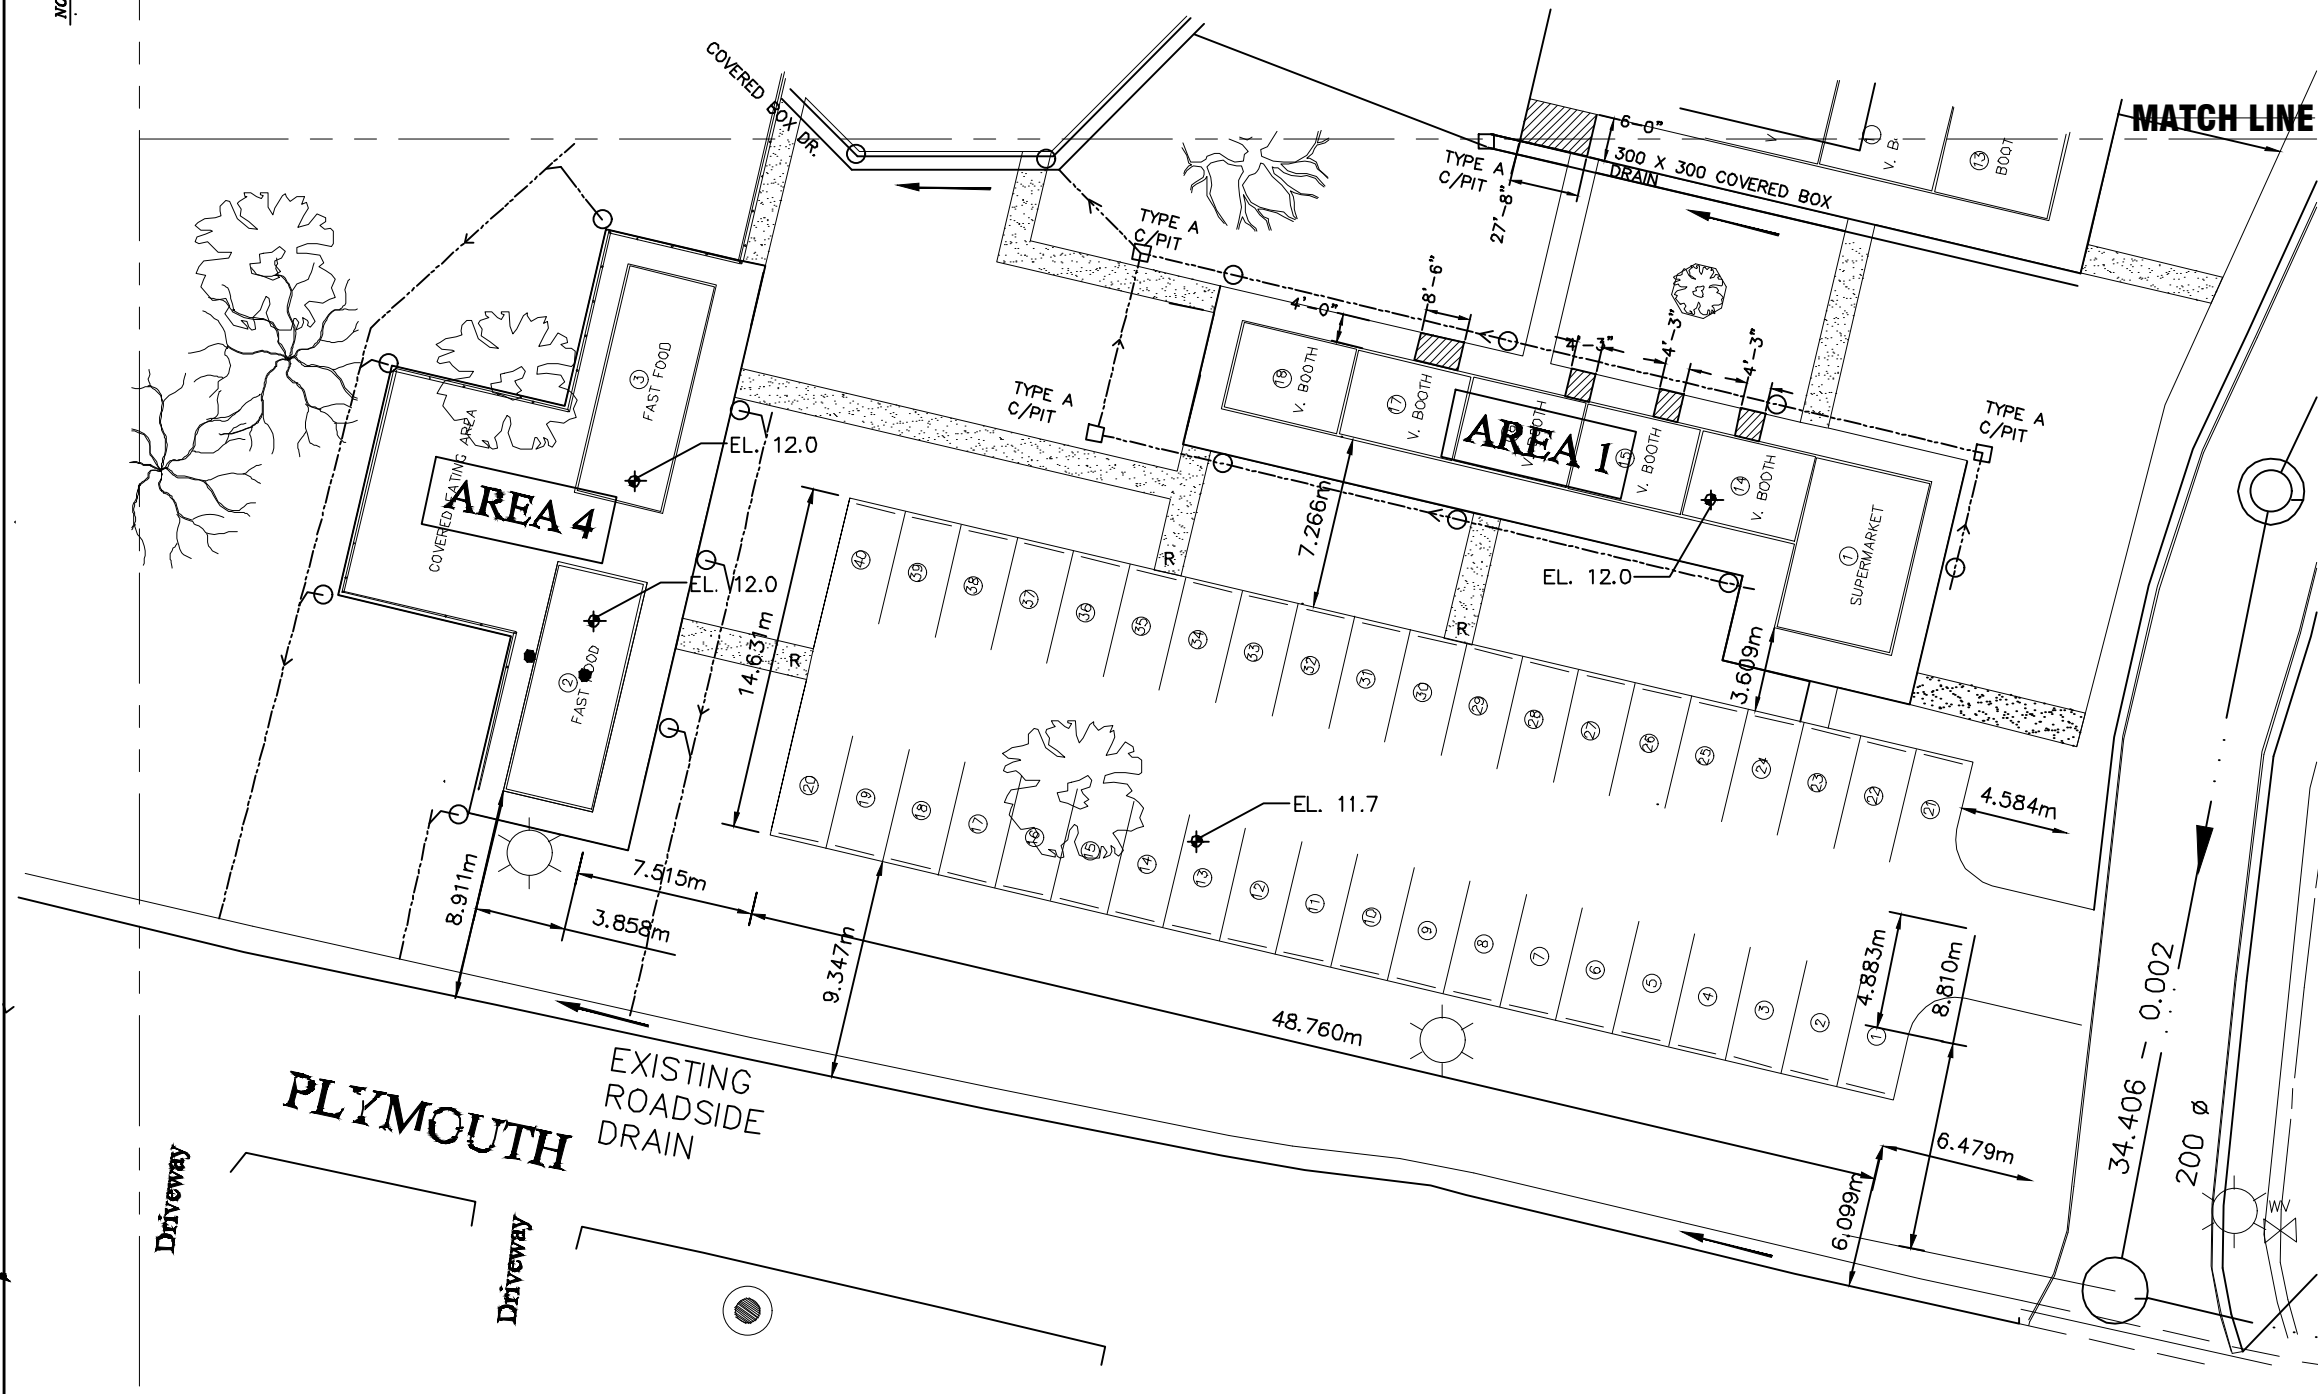


NOTES

1. Dimensions are in meters (e.g. 12.09m), millimeters (e.g. 600 x 600) and feet and inches (e.g. 1'-2").
2. Do not scale from this drawing. Use figured dimensions only. Refer to Bills of Quantities where necessary.
3. Provide Cleanouts every 30 ft of continuous pipe run and at the start of pipe runs.
4. Rainwater lines to be buried minimum 1 ft below finished surface

LEGEND

- 3 INCH PVC DOWN PIPE WITH ADAPTOR FITTINGS (AS APPLICABLE)
- 6 INCH PVC RAINWATER MAIN LINE
- CATCHPIT
- WALKS
- RAMPED WALK
- APRON WITH GRANULATED TOPPING
- GRANULATING TOPPING ONLY
- BOX DRAIN

KEY PLAN

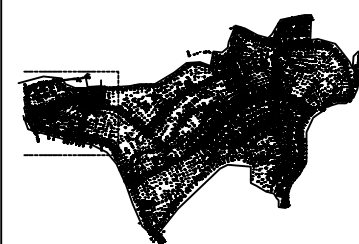

REFERENCE DRAWINGS

No.	DATE	AMENDMENTS	INIT.

CLIENT :  
DIVISION OF INFRASTRUCTURE  
QUARRIES AND THE ENVIRONMENT

JOB TITLE :  
**ADVENTURE RECREATIONAL  
PARK DEVELOPMENT**

DWG. TITLE :  
LAYOUT OF WORKS-SHEET 1A

JOB No.	MADE		
	CHECKED		
SCALE: AS SHOWN	DRAWN		
	APPROVED		